

Floors 3 — 12
Residence 01

Highlights
3 Bedrooms
3 Bathrooms
Powder Room


Indoor Area
2421 ft² / 225 m²

Outdoor Living
1715 ft² / 159 m²


Total Area
4136 ft² / 388 m²

Balcony Linear Length
125'11"

Scale
1/8" = 1'0"

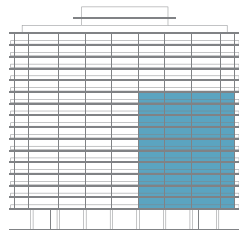

Eighty Seven Park
by Renzo Piano Building Workshop

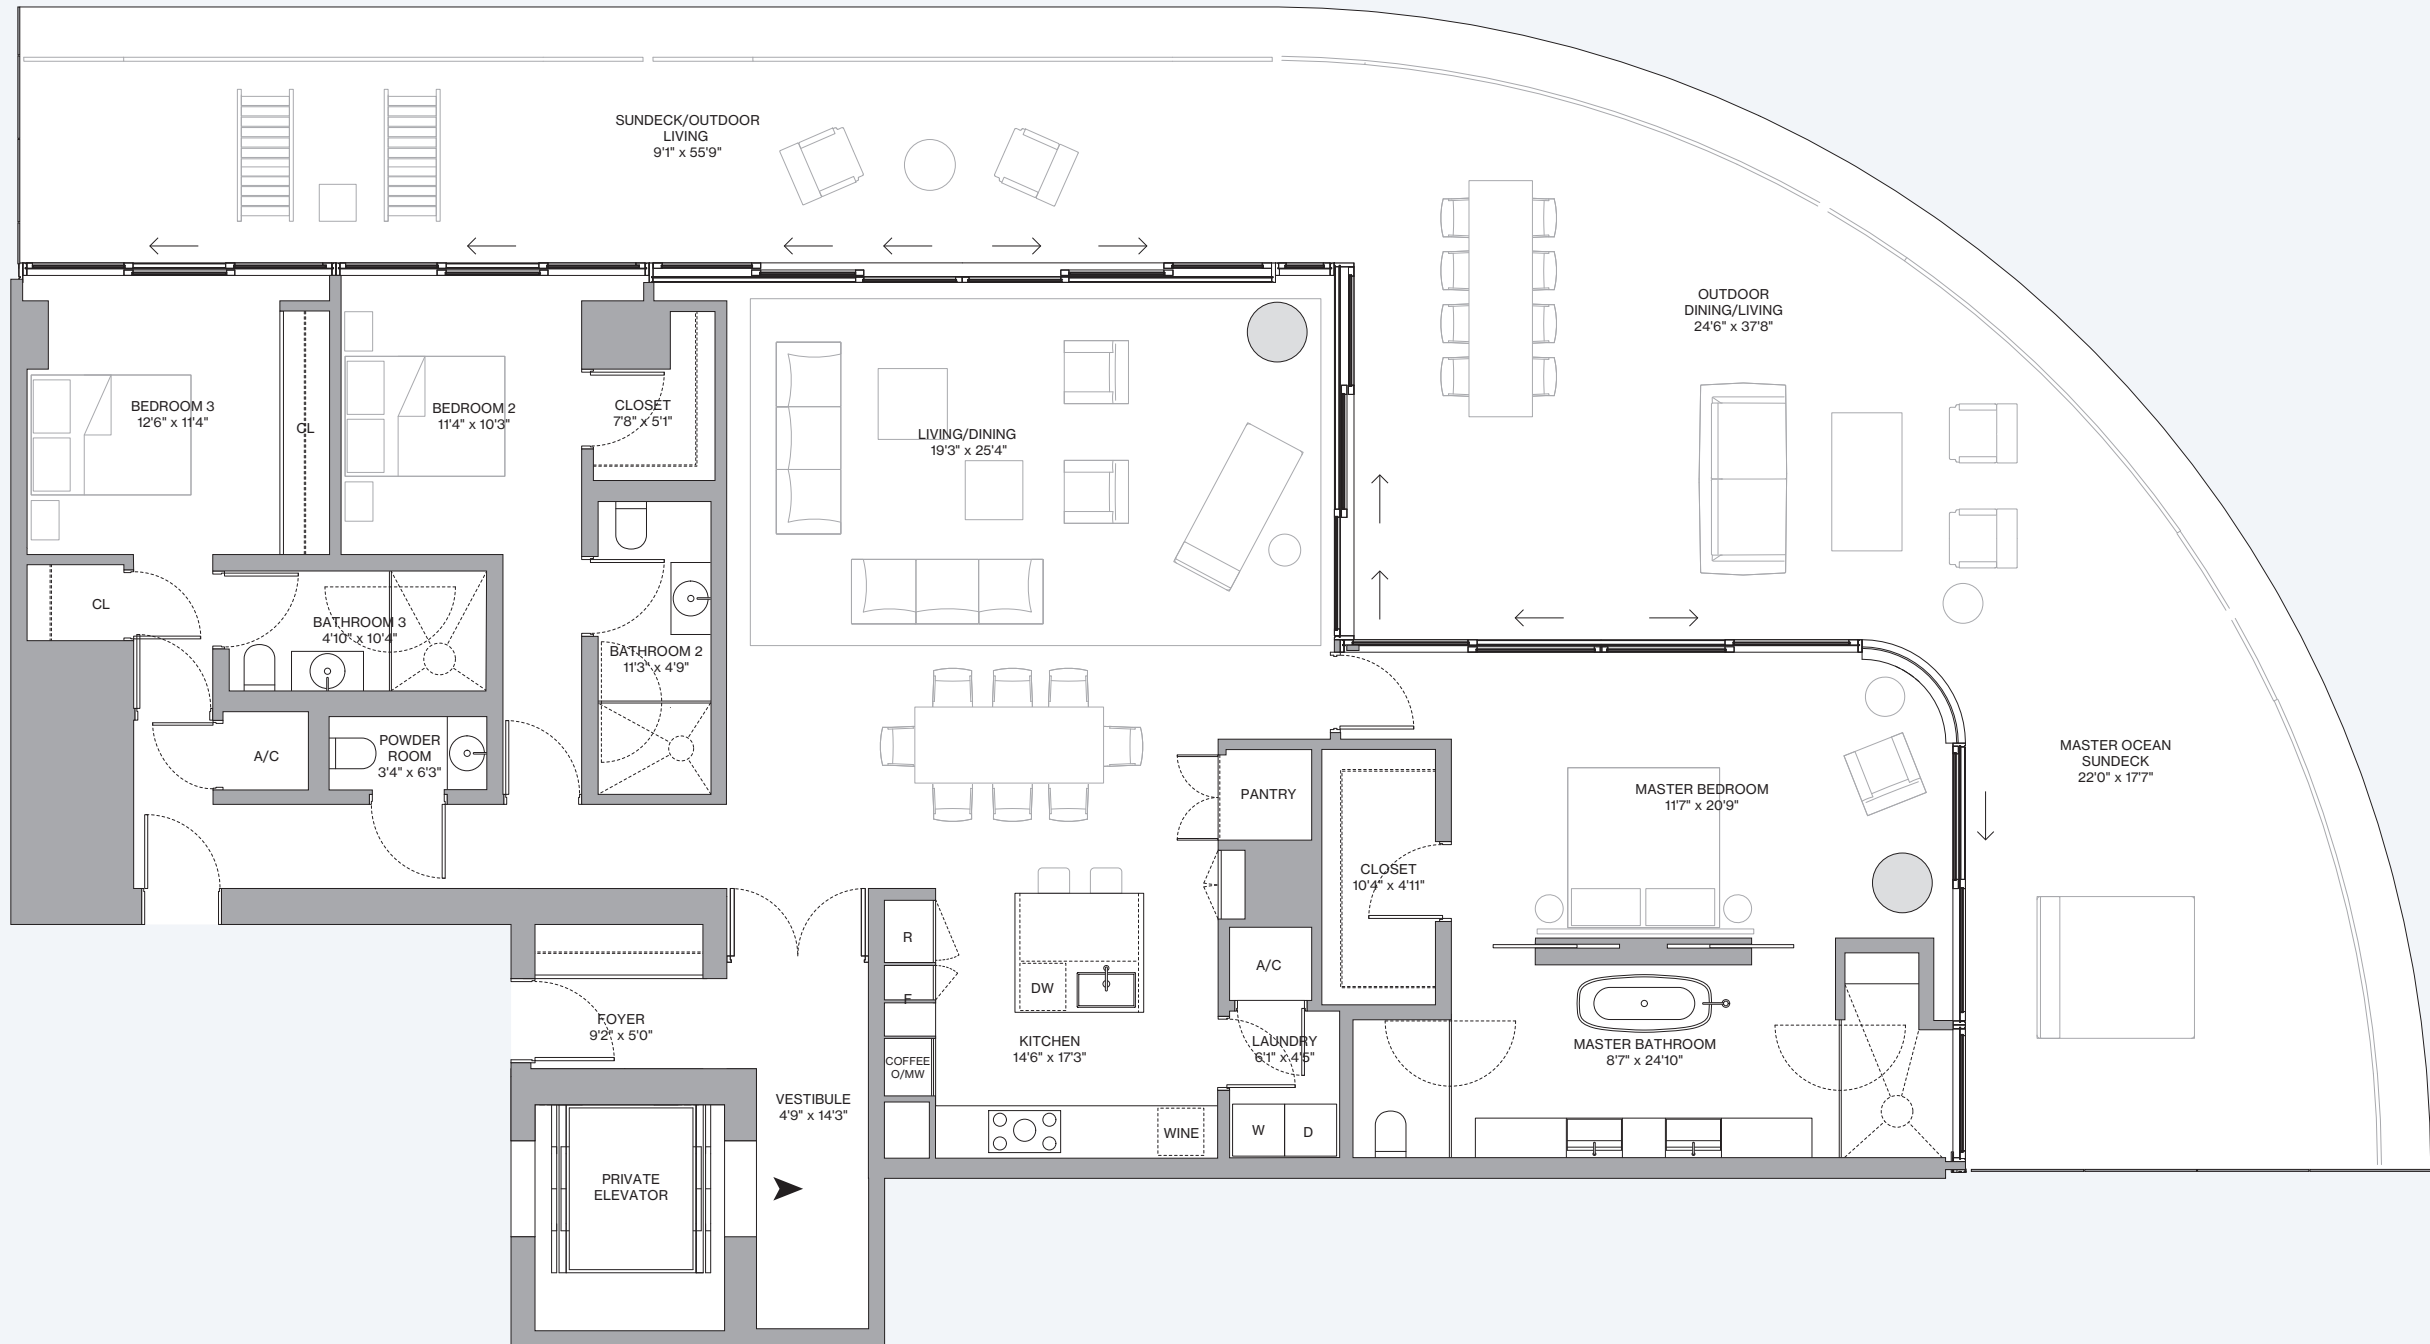

OCEAN

Terra | Bizzi & Partners
Development

Floor 14
Residence 01/03

Highlights
4 Bedrooms
3 Bathrooms
Powder Room




Indoor Area
3432 ft² / 319 m²

Outdoor Living
2280 ft² / 212 m²

Total Area
5712 ft² / 531 m²

Balcony Linear Length
178'4"

Scale
3/32" = 1'0"

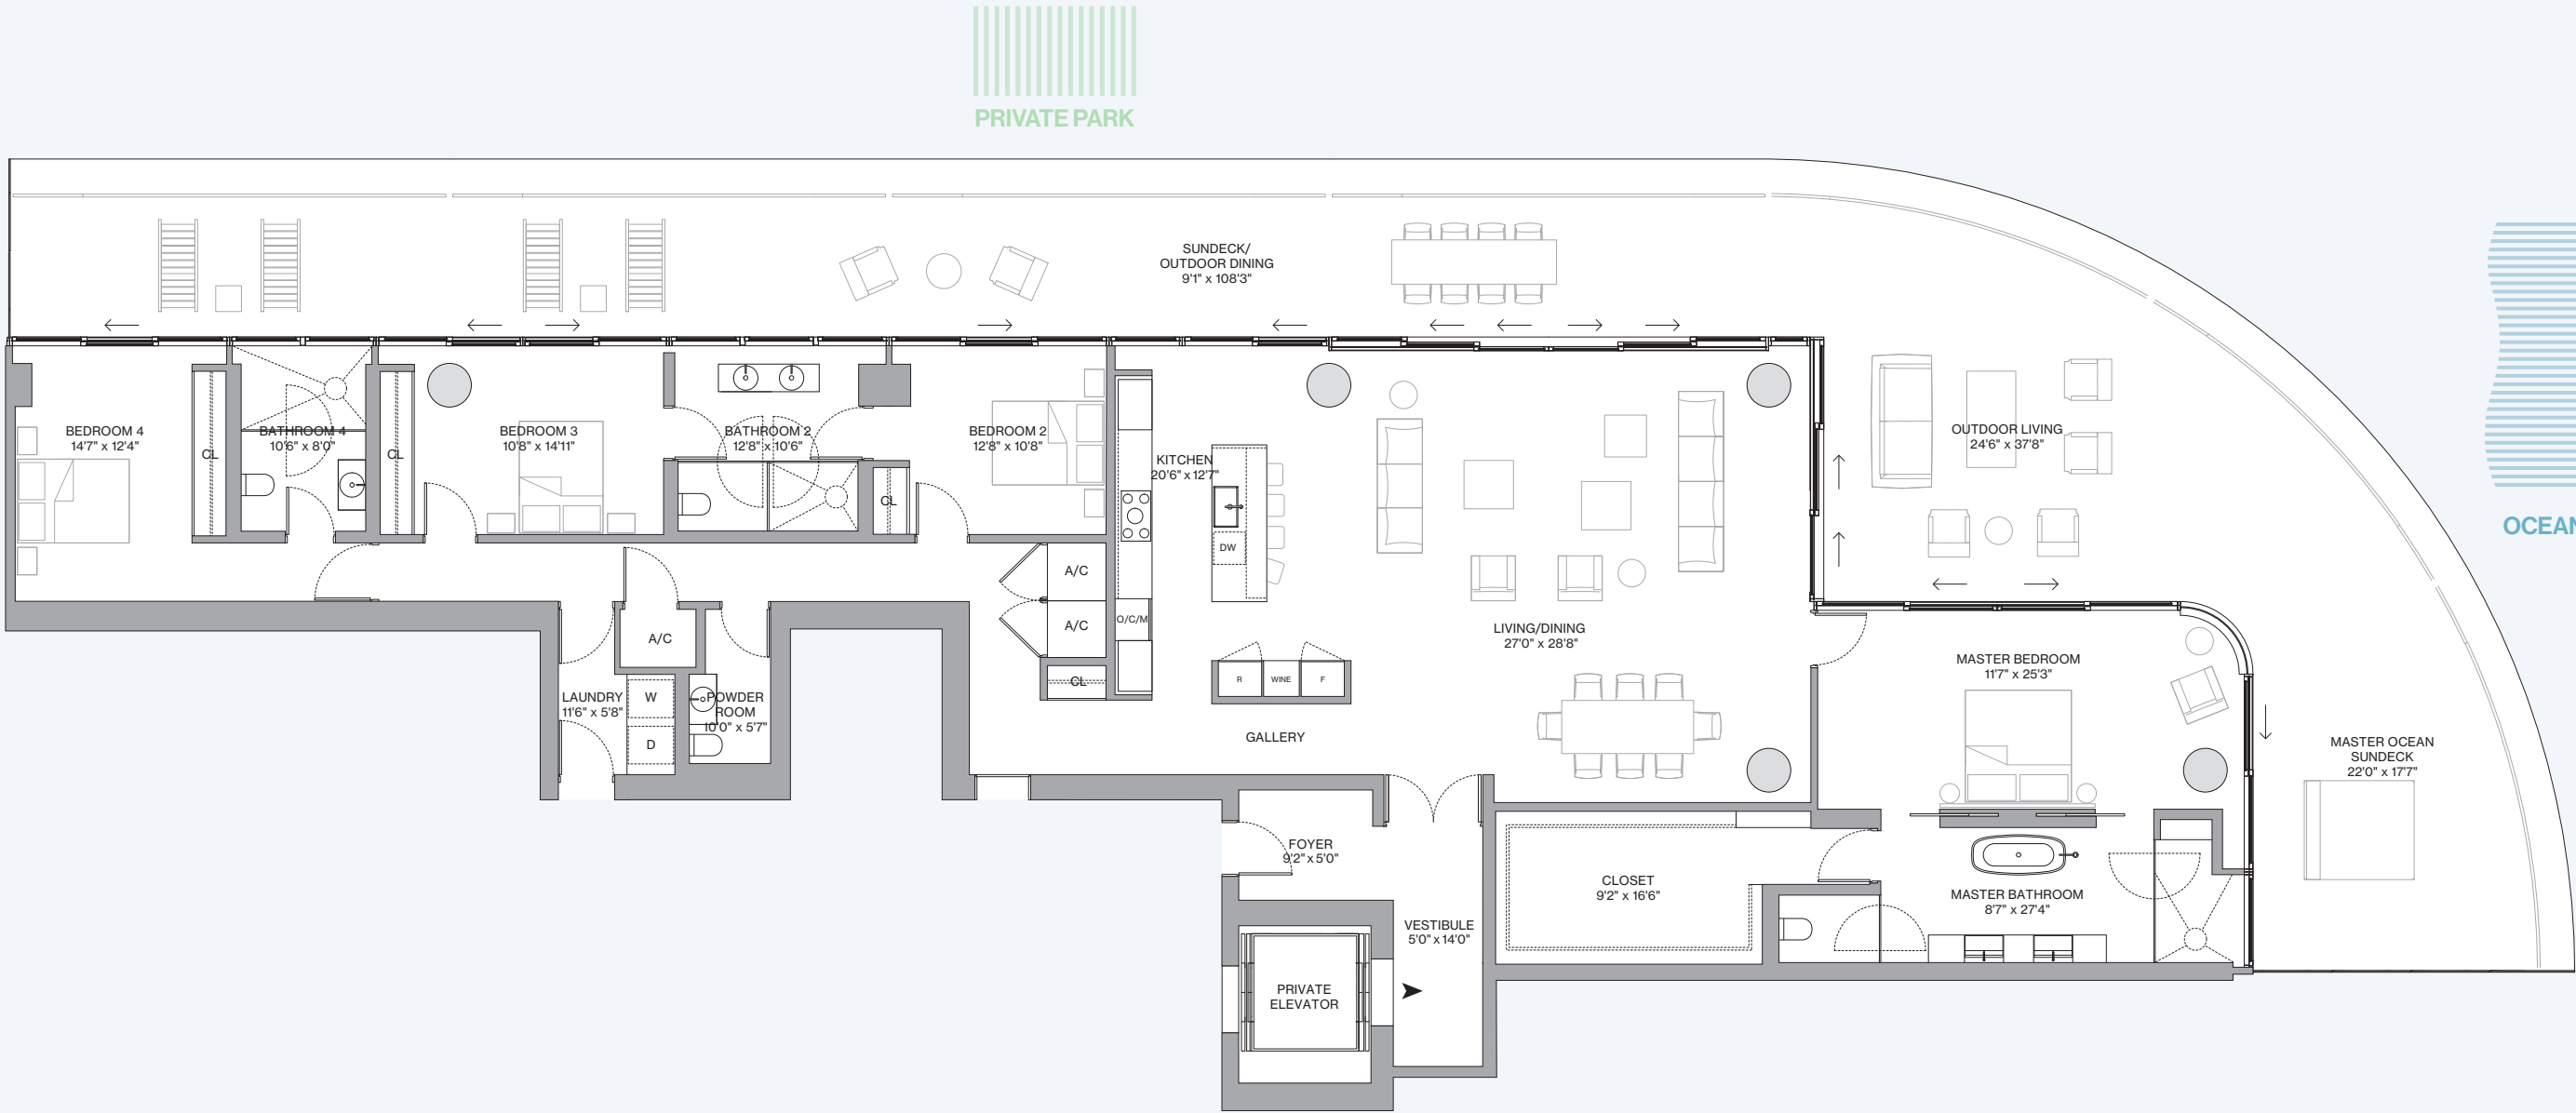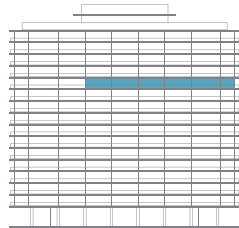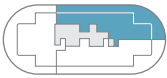

Eighty Seven Park
by Renzo Piano Building Workshop



Terra | Bizzi & Partners
Development

Floor 15 — 17
Residence 01/03 B

Highlights
4 Bedrooms
3 Bathrooms
Powder Room




Indoor Area
3525 ft² / 328 m²

Outdoor Living
2280 ft² / 212 m²

Total Area
5805 ft² / 540 m²

Balcony Linear Length
178'4"

Scale
3/32" = 1'0"

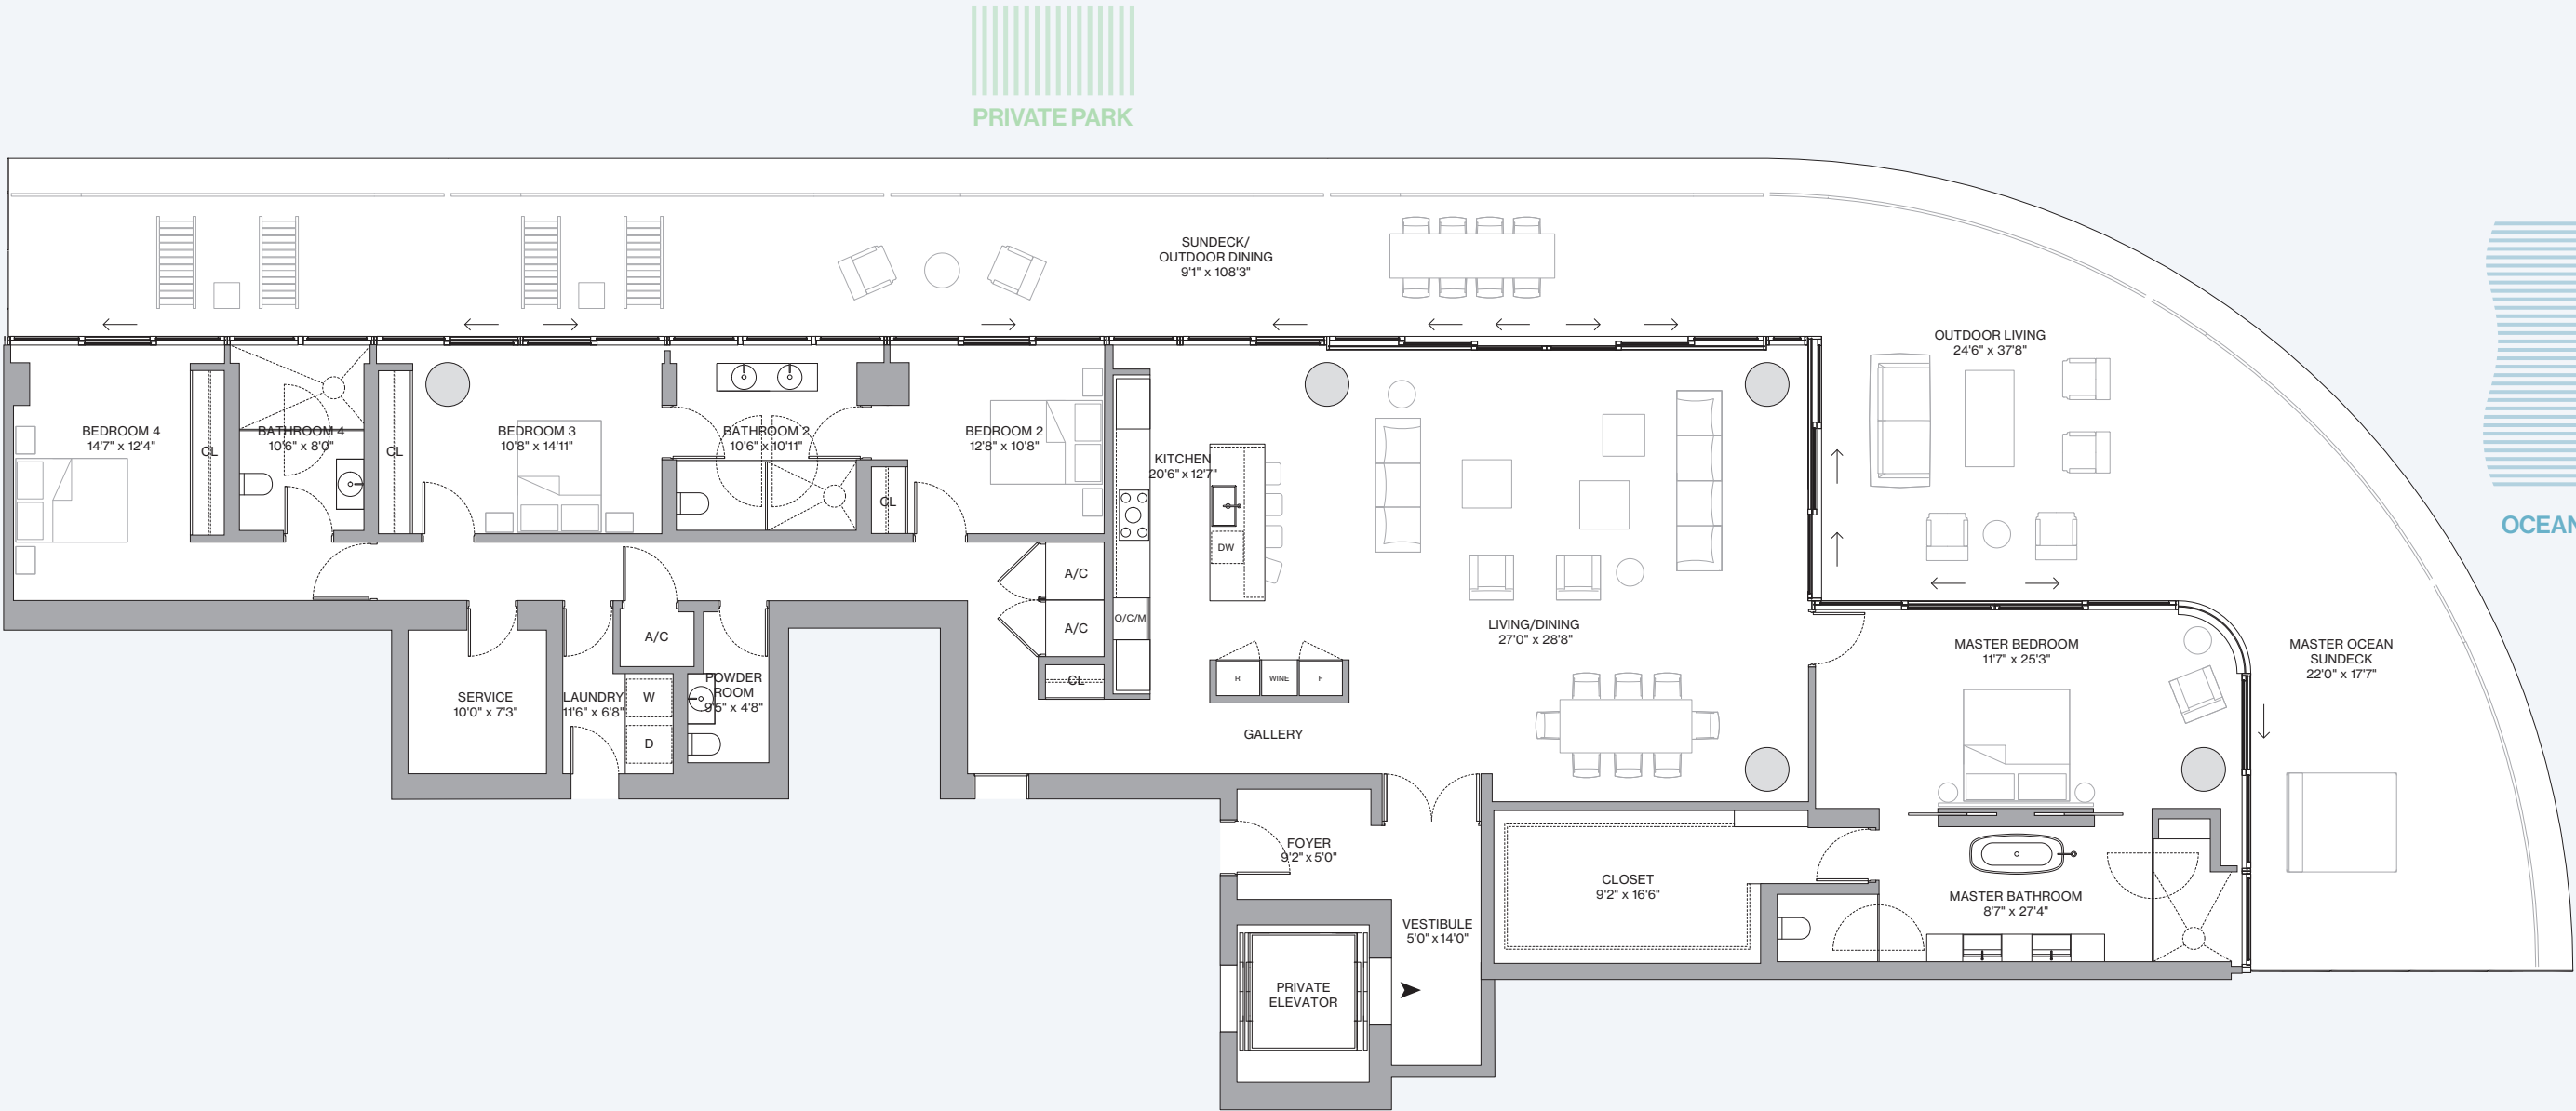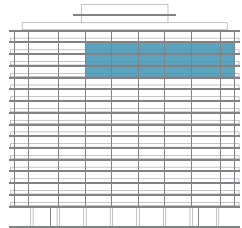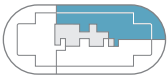

Eighty Seven Park
by Renzo Piano Building Workshop

Terra | Bizzi & Partners
Development

Floors 3 — 10
Residence B

Highlights
3 Bedrooms
3 Bathrooms
Powder Room




Indoor Area
2467 ft² / 229 m²

Outdoor Living
1715 ft² / 159 m²

Total Area
4182 ft² / 388 m²

Balcony Linear Length
125'11"

Scale
1/8" = 1'0"

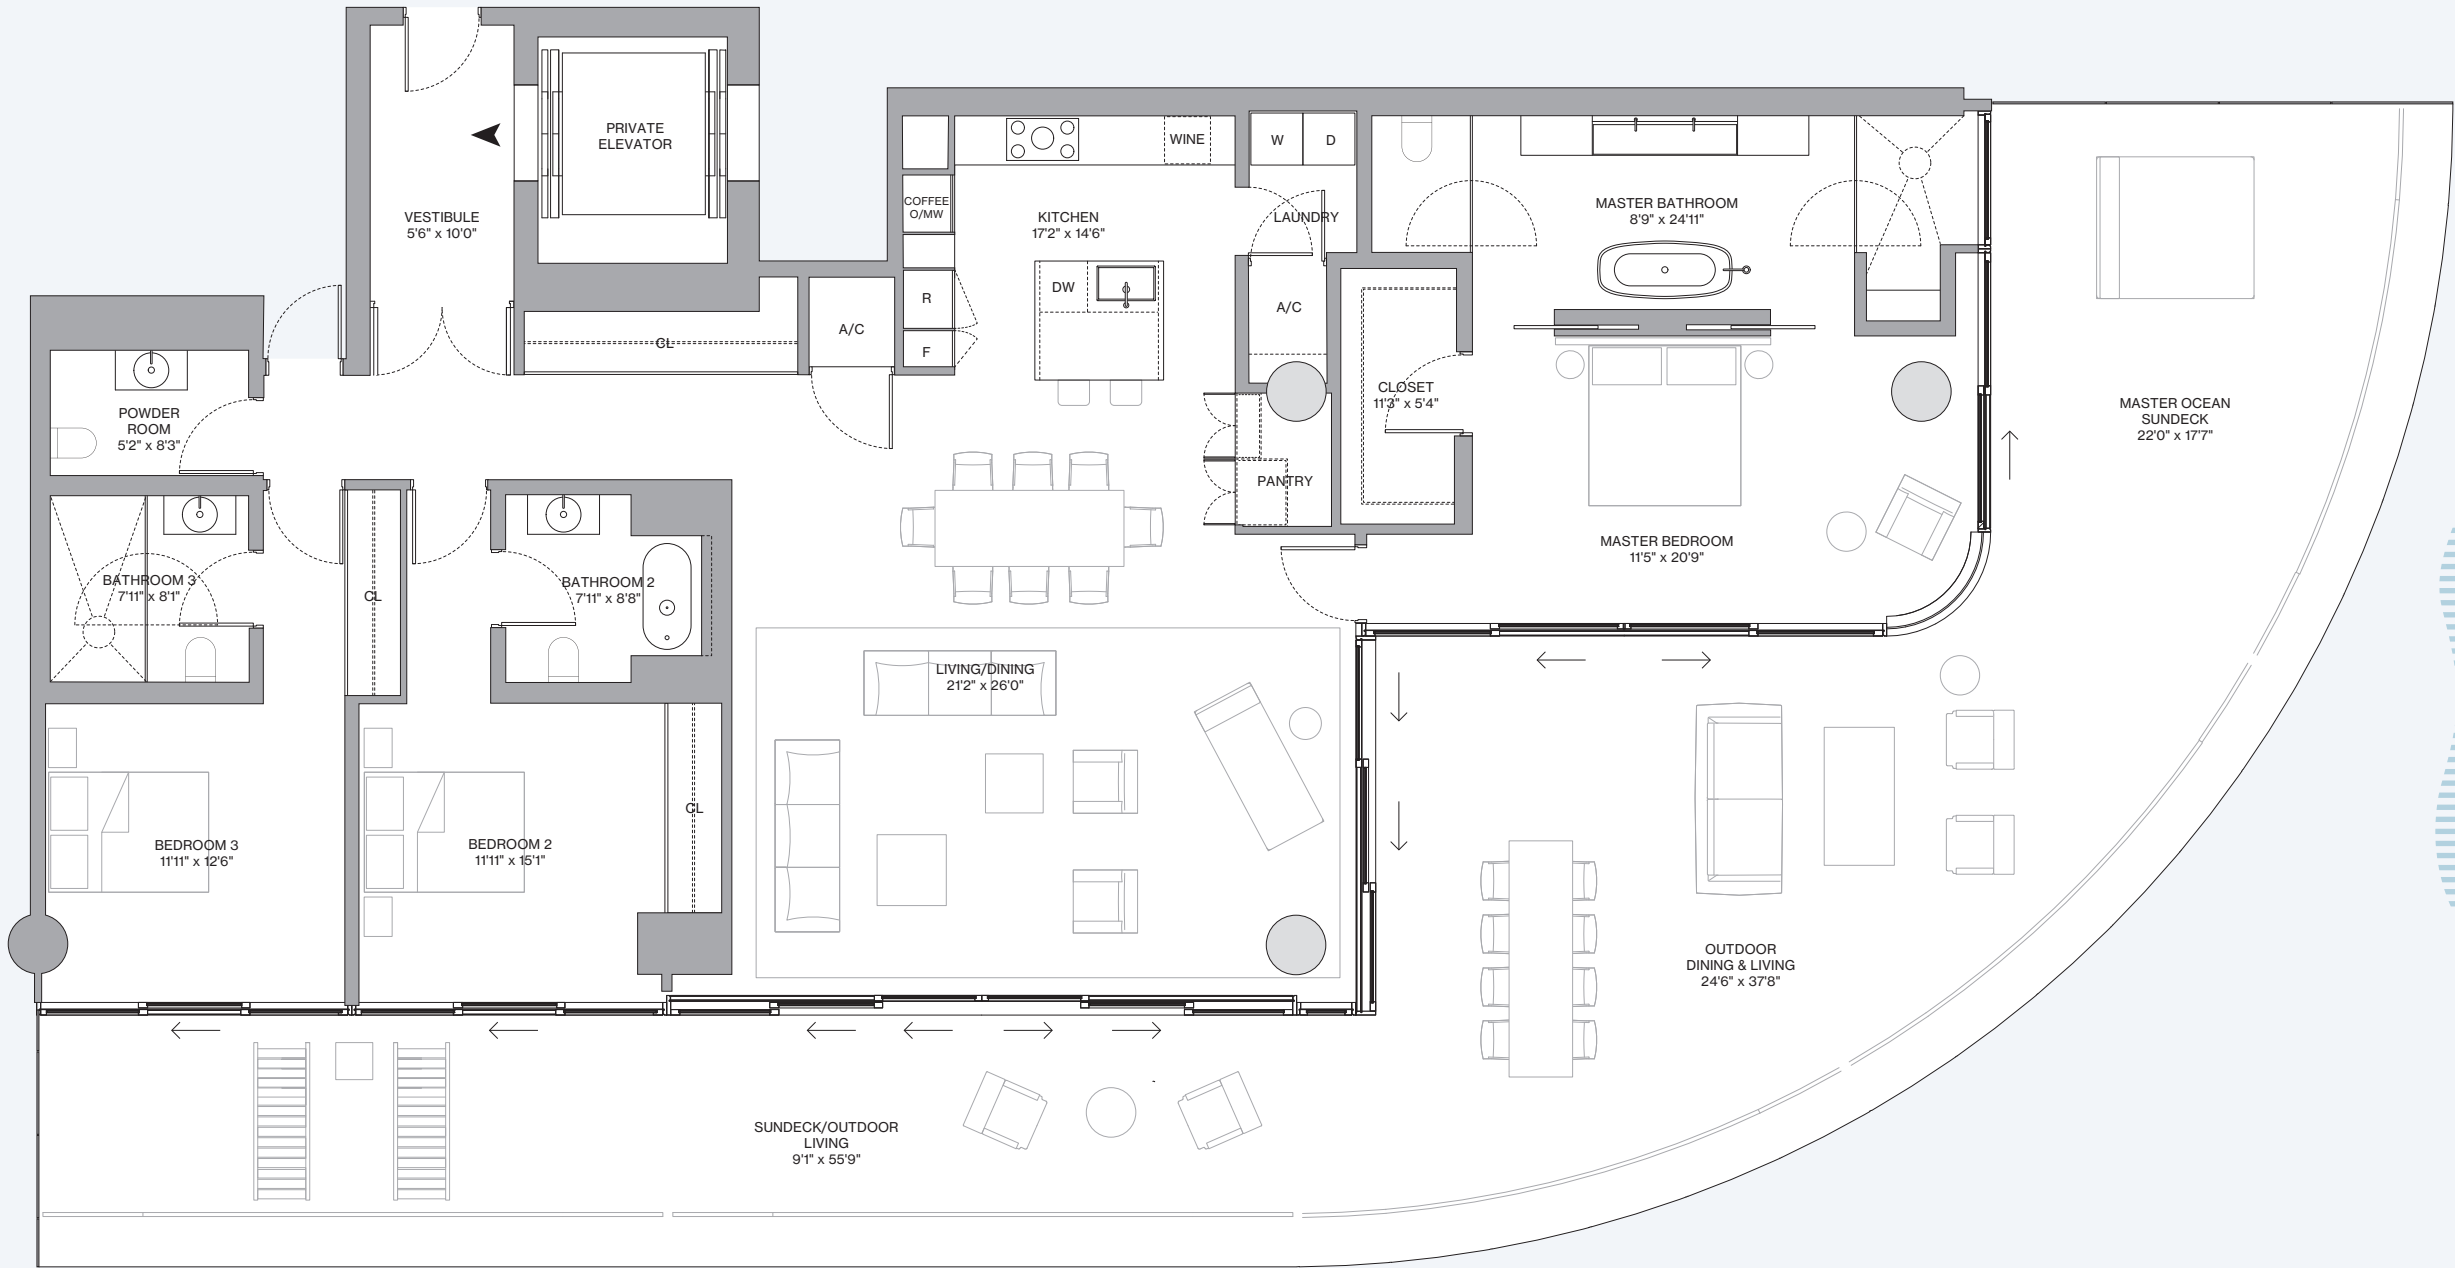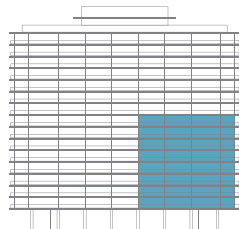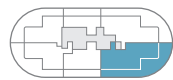

Eighty Seven Park
by Renzo Piano Building Workshop



Terra | Bizzi & Partners
Development

Floor 11
Residence BD

Highlights
5 Bedrooms
5 Bathrooms
Powder Room




Indoor Area
4027 ft² / 374 m²

Outdoor Living
2280 ft² / 212 m²

Total Area
6307 ft² / 586 m²

Balcony Linear Length
178'4"

Scale
3/32" = 1'0"

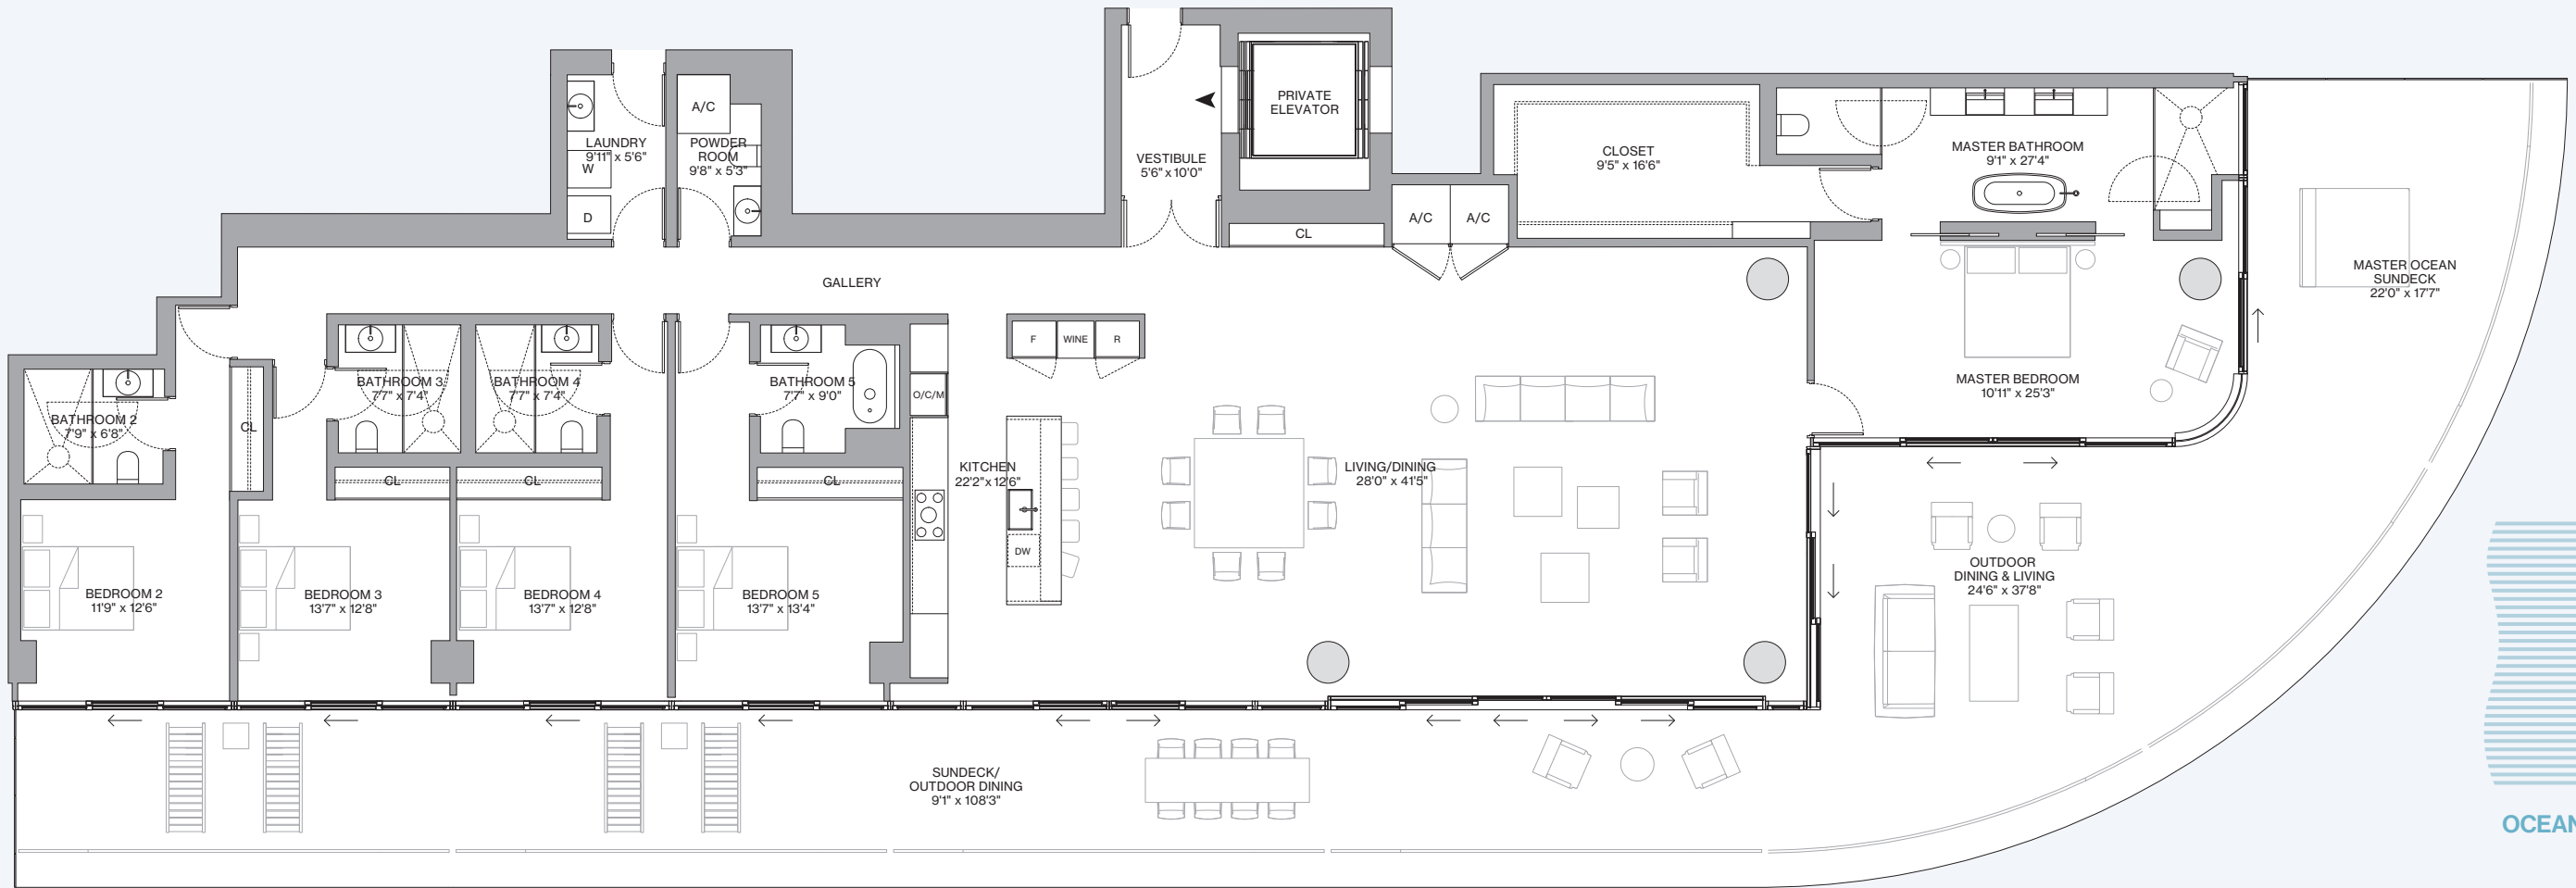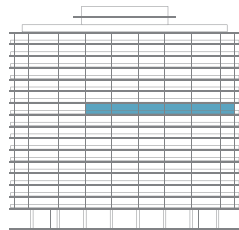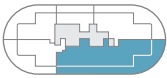

 **Eighty Seven Park**
by Renzo Piano Building Workshop

 **Terra** | Bizzi & Partners
Development



Highlights
5 Bedrooms
5 Bathrooms
Powder Room




Indoor Area
4140 ft² / 385 m²

Outdoor Living
2280 ft² / 212 m²

Total Area
6420 ft² / 597 m²

Balcony Linear Length
178'4"

Scale
3/32" = 1'0"

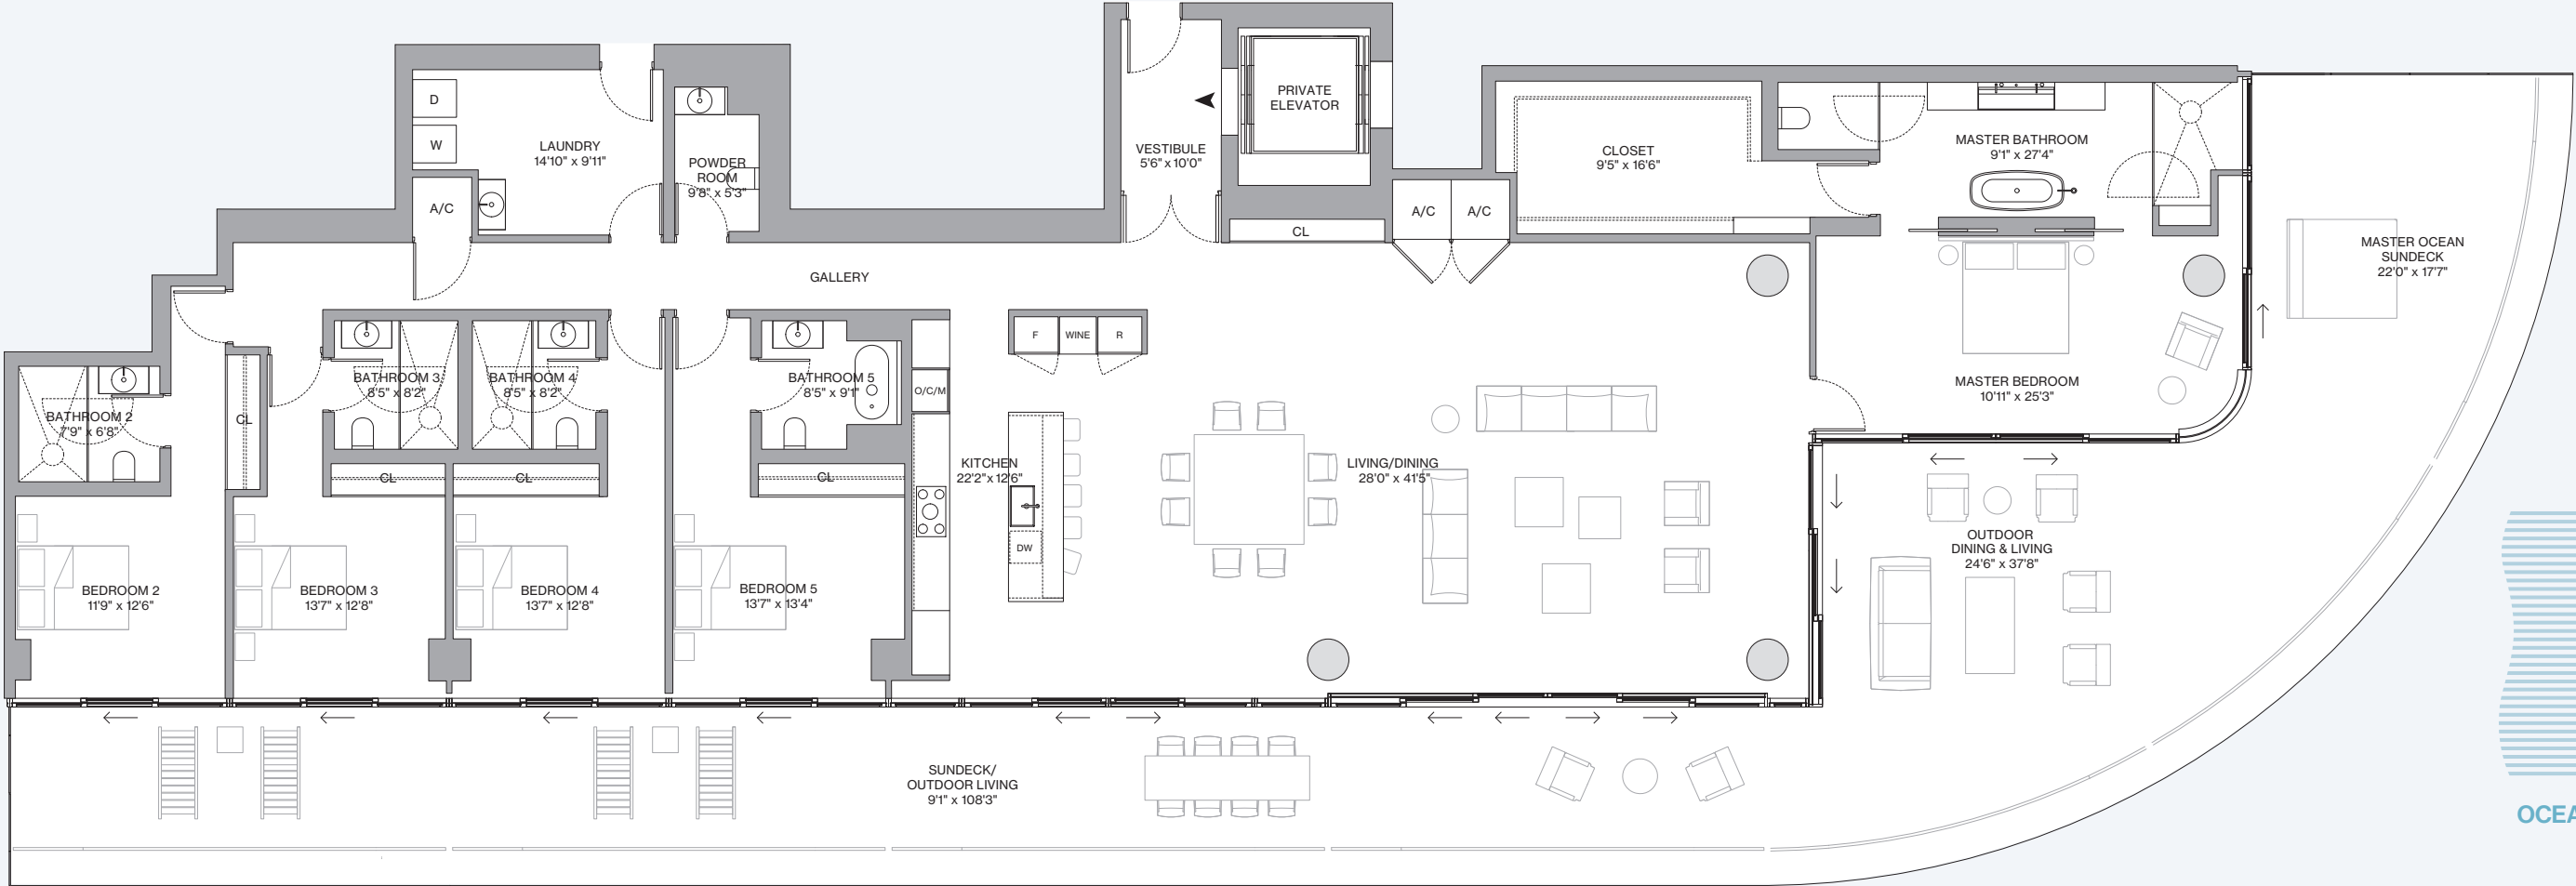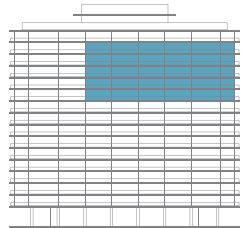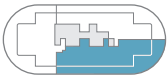

Eighty Seven Park
by Renzo Piano Building Workshop

Terra | Bizzi & Partners
Development

Floors 4 — 12

Residence 05

Highlights

2 Bedrooms

2 Bathrooms

Powder Room

Indoor Area

1654 ft² / 154 m²

Outdoor Living

1433 ft² / 133 m²

Total Area



3087 ft² / 287 m²

Balcony Linear Length

100'0"

Scale

1/8" = 1'0"

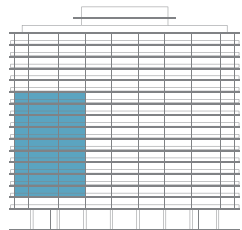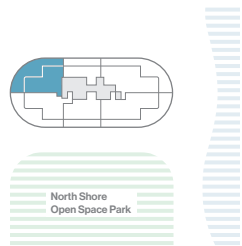

Eighty Seven Park
by Renzo Piano Building Workshop

Terra | Bizzi & Partners
Development

PRIVATE PARK



Floors 14 — 17
Residence 05/06

Highlights
3 Bedrooms
3 Bathrooms
Powder Room




Indoor Area
3460 ft² / 322 m²

Outdoor Living
2867 ft² / 266 m²

Total Area
6327 ft² / 588 m²

Balcony Linear Length
200'0"

Scale
3/32" = 1'0"

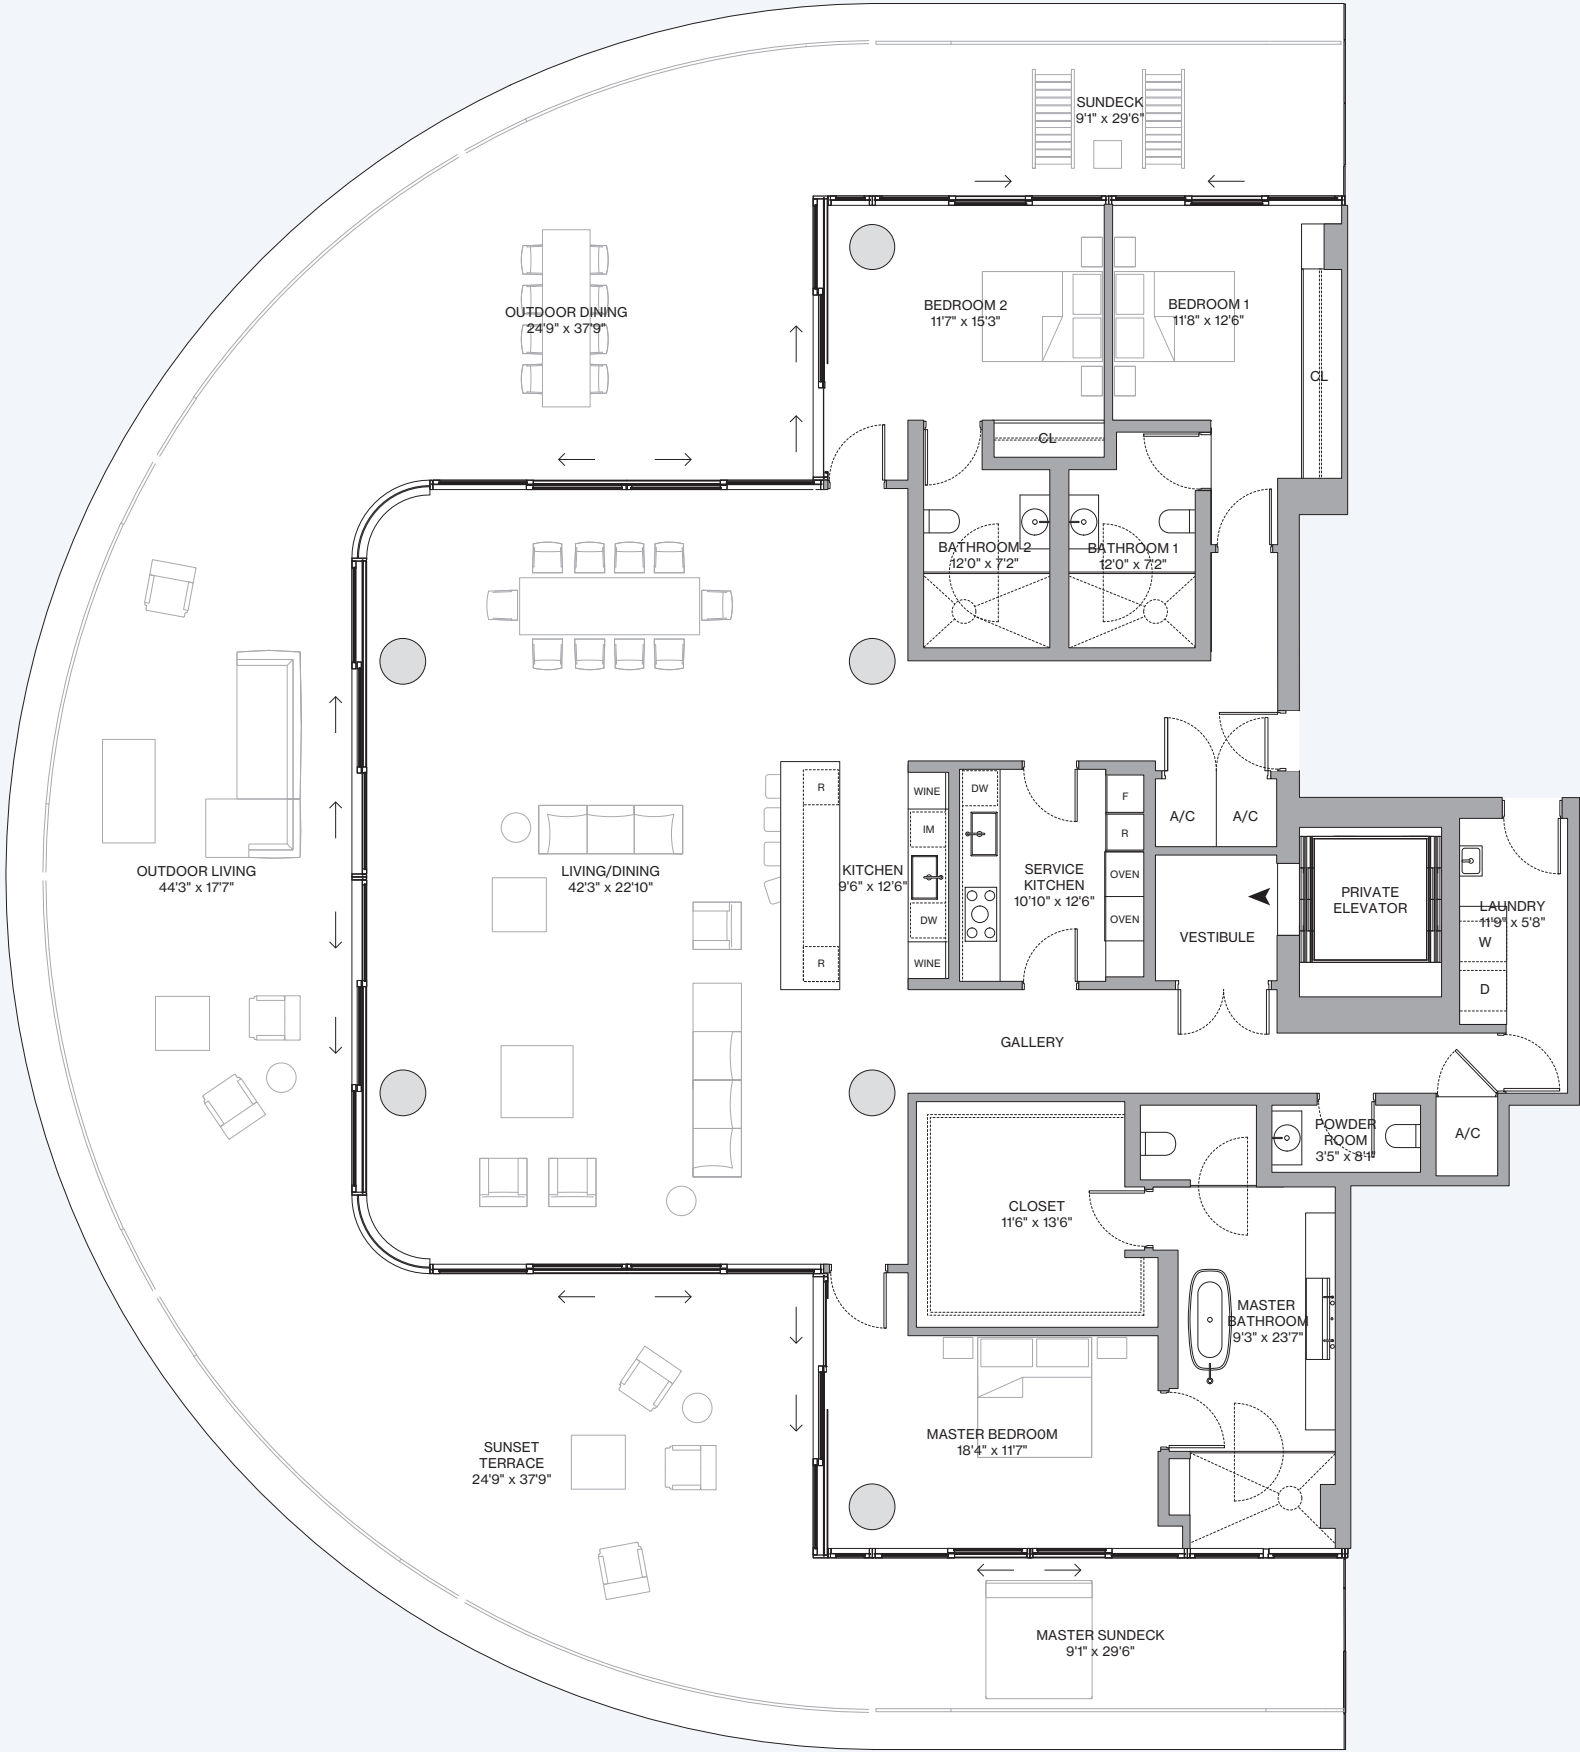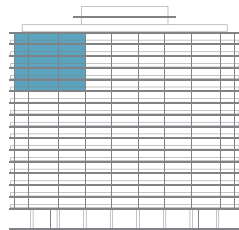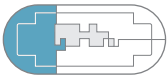

Eighty Seven Park
by Renzo Piano Building Workshop

Terra | Bizzi & Partners
Development



Floors 3 — 10
Residence F1

Highlights
2 Bedrooms
2 Bathrooms
Powder Room



Indoor Area
1773 ft² / 165 m²

Outdoor Living
1433 ft² / 133 m²

Total Area
3206 ft² / 298 m²

Balcony Linear Length
100'0"

Scale
1/8" = 1'0"

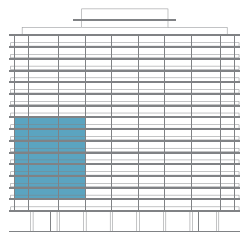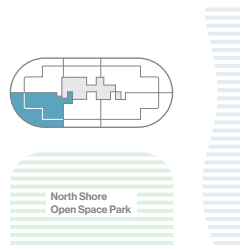

 **Eighty Seven Park**
by Renzo Piano Building Workshop



PARK


 **Terra** | Bizzi & Partners
Development

This detailed floor plan illustrates a luxurious residence with the following rooms and features:

- Outdoor Dining:** 22'0" x 17'7" with a large rectangular table and 12 chairs.
- Master Bath:** 15'7" x 7'2" featuring a bathtub, double vanity, and a closet.
- Master Bedroom:** 15'7" x 12'11" with a large bed, a round ottoman, and a closet.
- Kitchen:** 9' x 16" equipped with a sink (DW), refrigerator (R), freezer (F), oven, and a breakfast bar.
- Dining:** 12'9" x 14'11" with a large rectangular table and 12 chairs.
- Living:** 15'10" x 15'4" featuring a sofa, armchairs, and a coffee table.
- Outdoor Living:** 24'6" x 37'8" with a large rectangular table and chairs.
- Sun Deck:** 9'1" x 29'6" with two sets of stairs leading to the ground level.
- Bedroom 2:** 10'8" x 9'11" with a bed and a closet.
- Bathroom 2:** 7' x 7'10" with a bathtub and a closet.
- Powder Room:** 5'6" x 7'10" with a vanity and a closet.
- Vestibule:** 5'6" x 8'8" with a private elevator and a closet.
- Private Elevator:** Located in the vestibule area.
- Closets:** Multiple closets throughout the plan, including a large closet in the master bedroom and a closet in the powder room.
- Architectural Details:** The plan includes various architectural elements such as doors, windows, and furniture placement, all rendered in a clean, minimalist style.

Floors 4 — 12
Residence C

Highlights
1 Bedroom
1 Bathroom
Powder Room



Indoor Area
1018 ft² / 95 m²

Outdoor Living
564 ft² / 52 m²


Total Area
1582 ft² / 147 m²

Balcony Linear Length
52'6"

Scale
5/32" = 1'0"

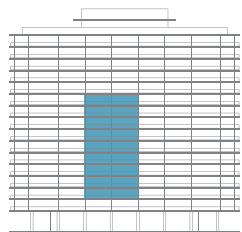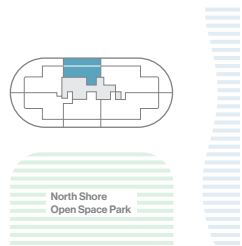

Eighty Seven Park
by Renzo Piano Building Workshop

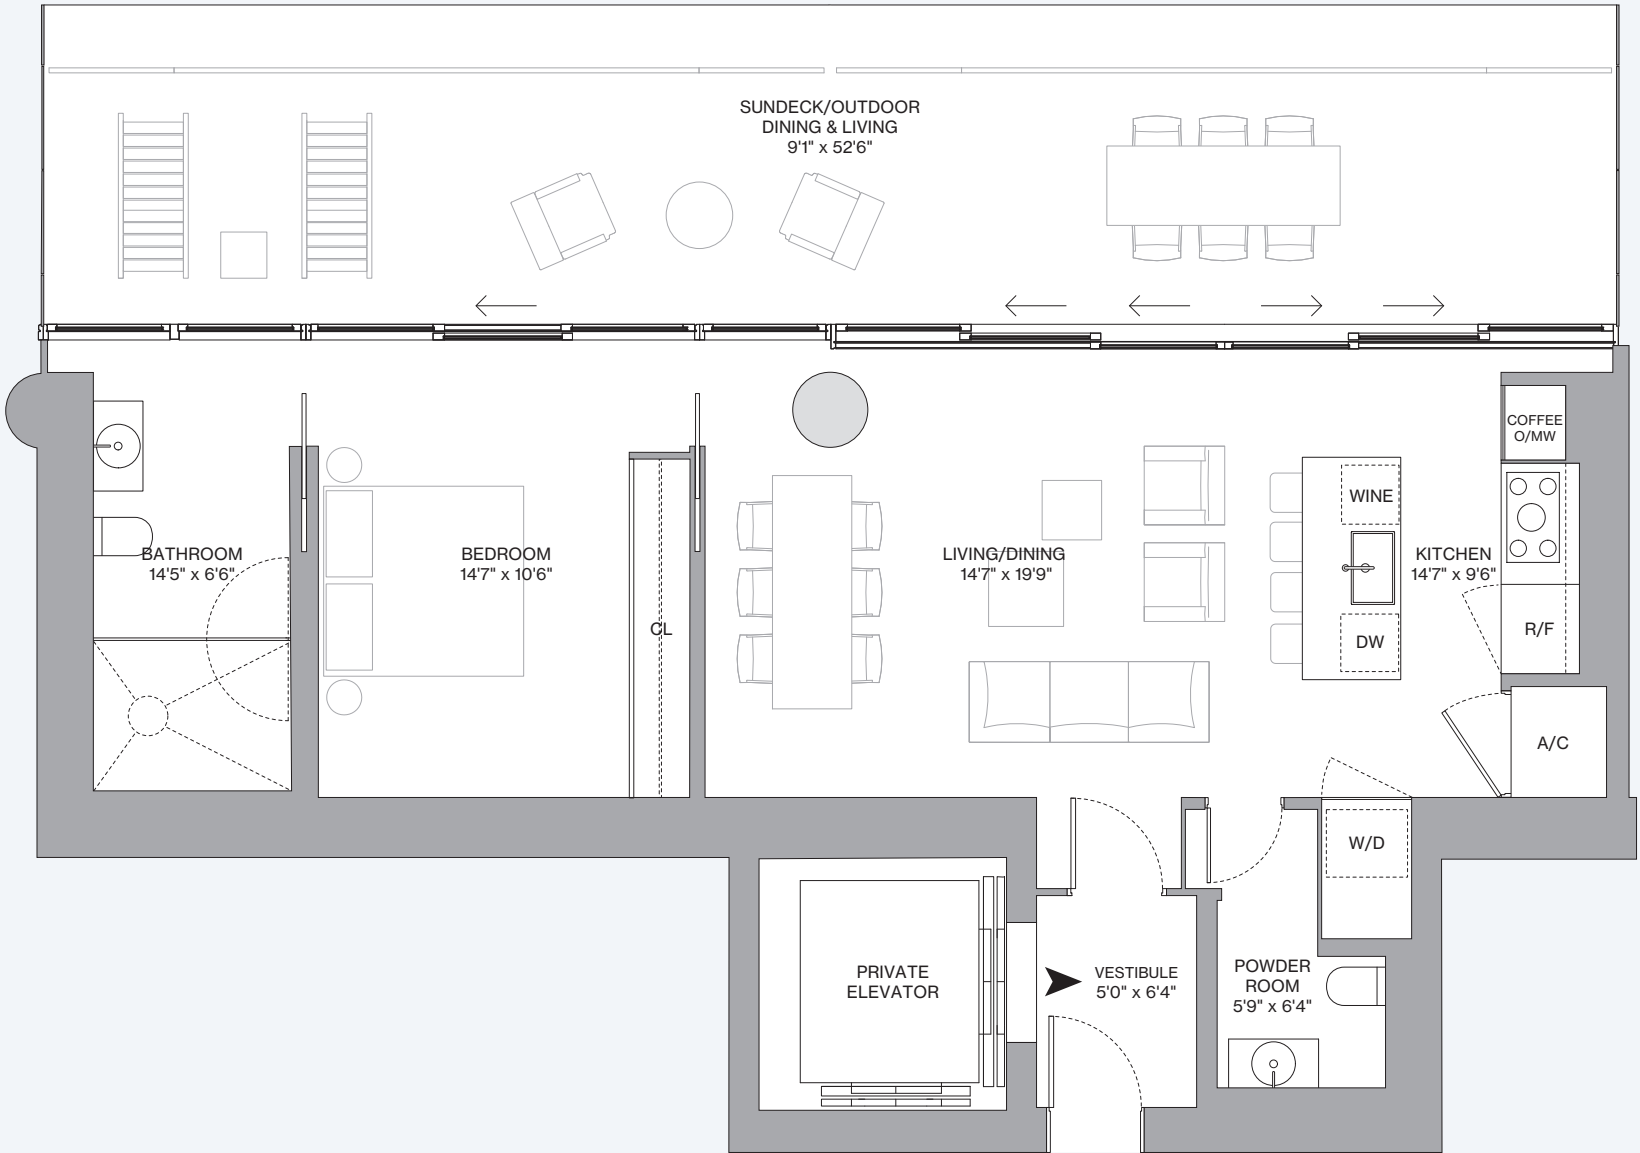

Terra | Bizzi & Partners
Development

Floors 3 — 10
Residence D

Highlights
2 Bedrooms
2 Bathrooms
Powder Room



Indoor Area
1594 ft² / 148 m²

Outdoor Living
578 ft² / 54 m²

Total Area
2172 ft² / 202 m²


Balcony Linear Length
52'6"

Scale
1/8" = 1'0"

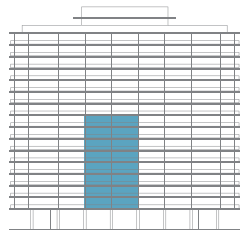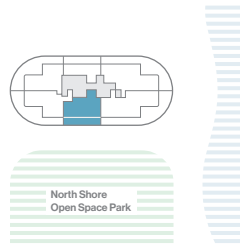

 **Eighty Seven Park**
by Renzo Piano Building Workshop

PARK

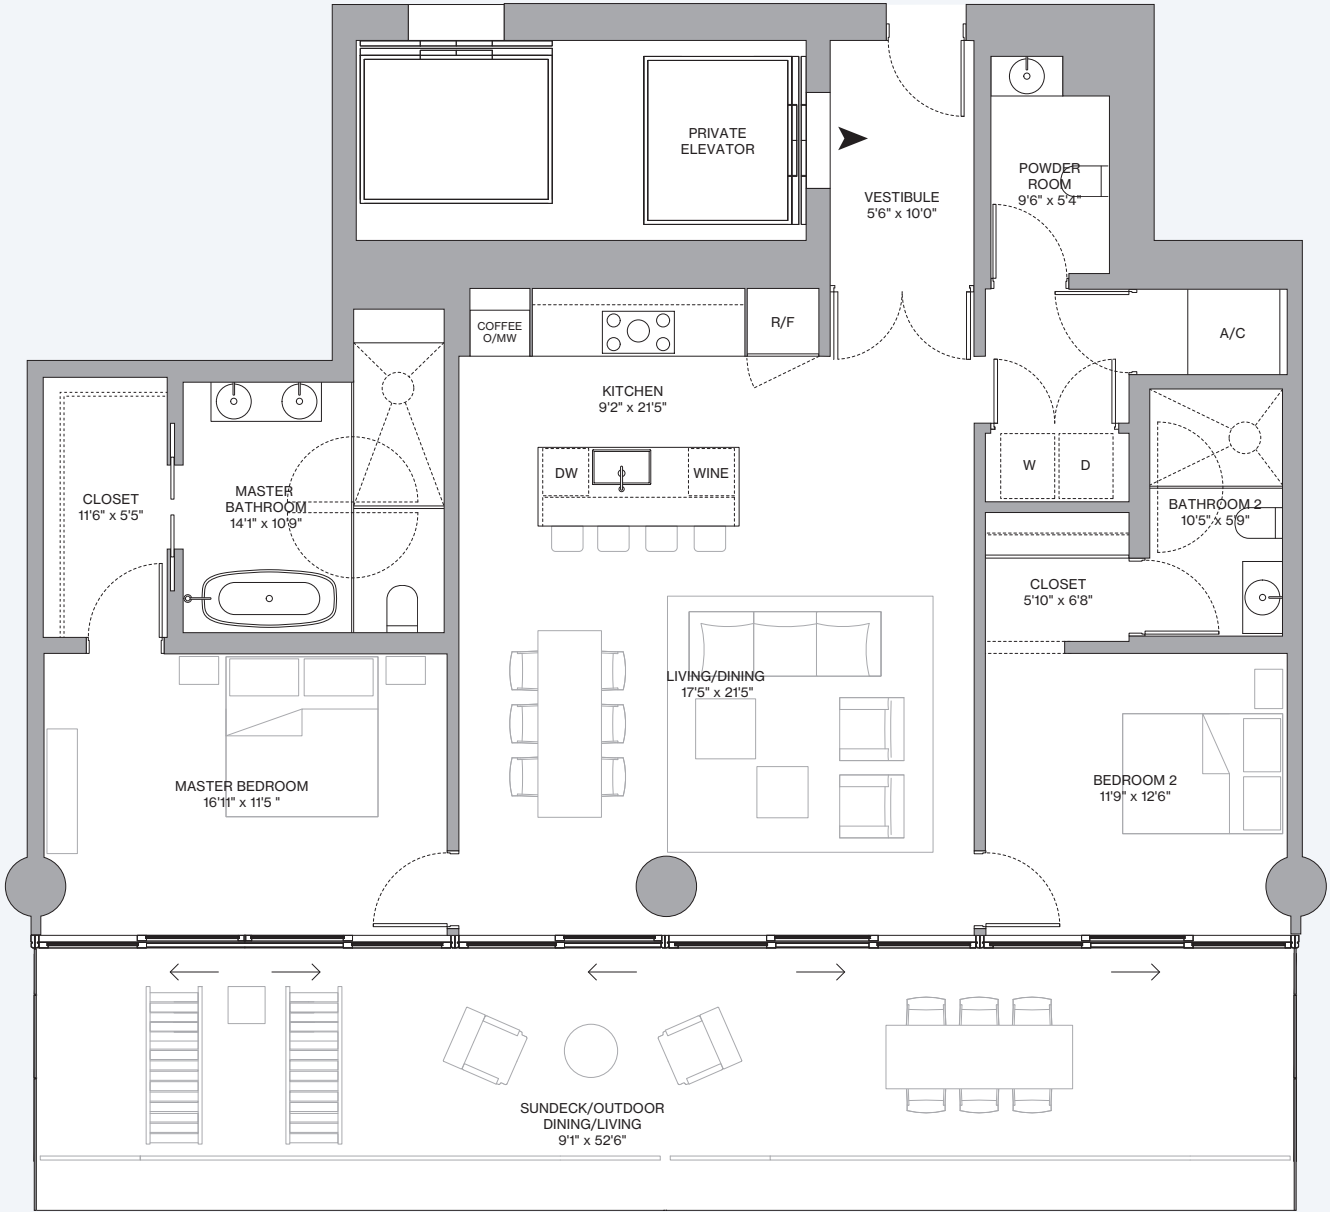 **Terra** | Bizzi & Partners
Development